


PIANTA PIANO COPERTURA - SCALA 1:200

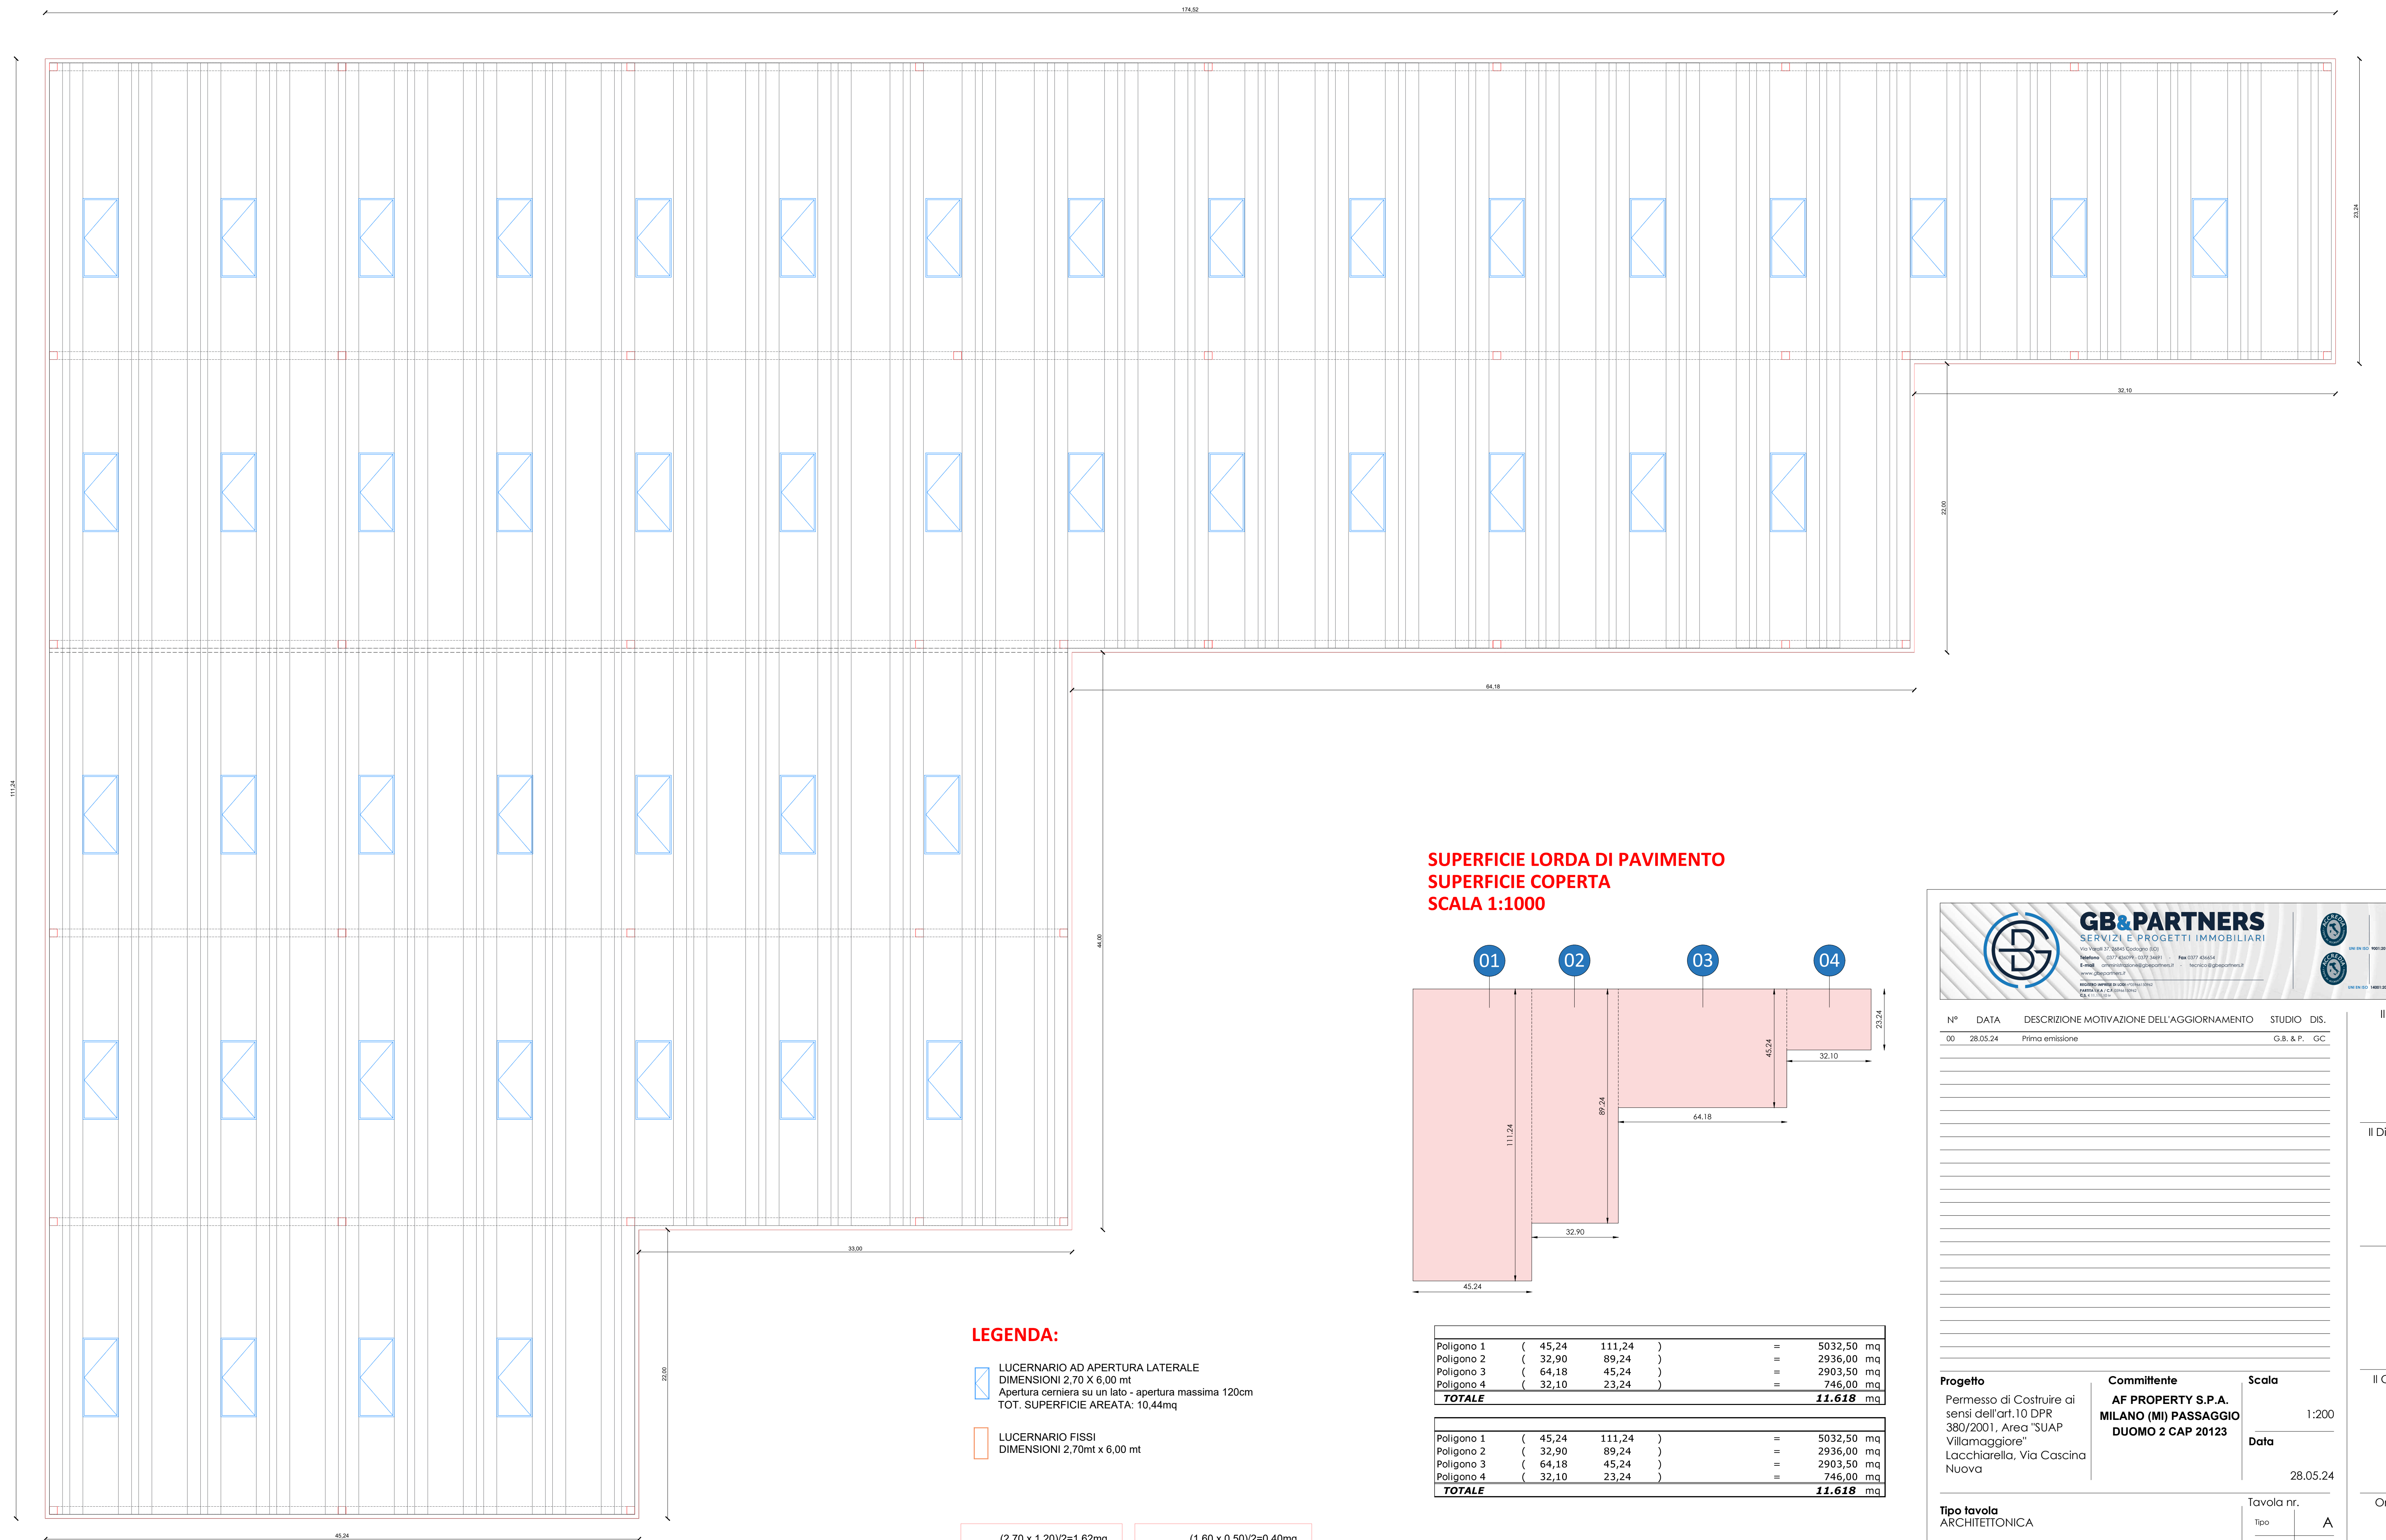

LEGENDA:

-  LUCERNARIO AD APERTURA LATERALE
DIMENSIONI 2,70 X 6,00 mt
Apertura cerniera su un lato - apertura massima 120cm
TOT. SUPERFICIE AREATA: 10,44mq

- LUCERNARIO FISSI**
DIMENSIONI 2,70mt x 6,00 mt

Poligono 1	(45,24	111,24)	=	5032,50	mq
Poligono 2	(32,90	89,24)	=	2936,00	mq
Poligono 3	(64,18	45,24)	=	2903,50	mq
Poligono 4	(32,10	23,24)	=	746,00	mq
TOTALE				11.618	mq

Poligono 1	(45,24	111,24)	=	5032,50	mq
Poligono 2	(32,90	89,24)	=	2936,00	mq
Poligono 3	(64,18	45,24)	=	2903,50	mq
Poligono 4	(32,10	23,24)	=	746,00	mq
TOTALE				11.618	mq

 $(2,70 \times 1,20)/2 = 1,62 \text{mq}$ $(6,00 \times 1,20) = 7,20 \text{mq}$ $(2,70 \times 1,20)/2 = 1,62 \text{mq}$ apertura lucernari 10.44 mq	 $(1,60 \times 0,50)/2 = 0,40 \text{mq}$ $(1,20 \times 0,50) = 0,60 \text{mq}$ $(1,60 \times 0,50)/2 = 0,40 \text{mq}$ apertura finestra 1.40 mq
---	---

**SUPERFICIE LORDA DI PAVIMENTO
SUPERFICIE COPERTA
SCALA 1:1000**

The diagram shows a floor plan with four numbered sections. Section 01 is a large rectangle on the left with a width of 45.24 and a height of 11.24. Section 02 is a vertical rectangle to the right of 01, with a width of 32.90 and a height of 89.24. Section 03 is a large rectangle to the right of 02, with a width of 64.18 and a height of 45.24. Section 04 is a small rectangle on the far right, with a width of 32.10 and a height of 23.24. The plan includes dashed lines indicating internal divisions and solid lines for the outer boundaries. Dimensions are labeled with numbers and arrows.

[illegible]