


Rev	DATE	DESCRIPTION	DRAWN	CHKD	APPR
	BELLELI ENERGY Critical Process Equipment	PORTO DI ORTONA (CH) - IMMOBILE EX CMTI IN CONCESSIONE DEMANIALE MARITTIMA PLANIMETRIE			
	Via G. Taliercio 1, MANTOVA	object - oggetto	drawn by disegnato	checked controllato	date data
	P.D.F.	L.T.	23/10/2025		
	table tavola	1 di 2			

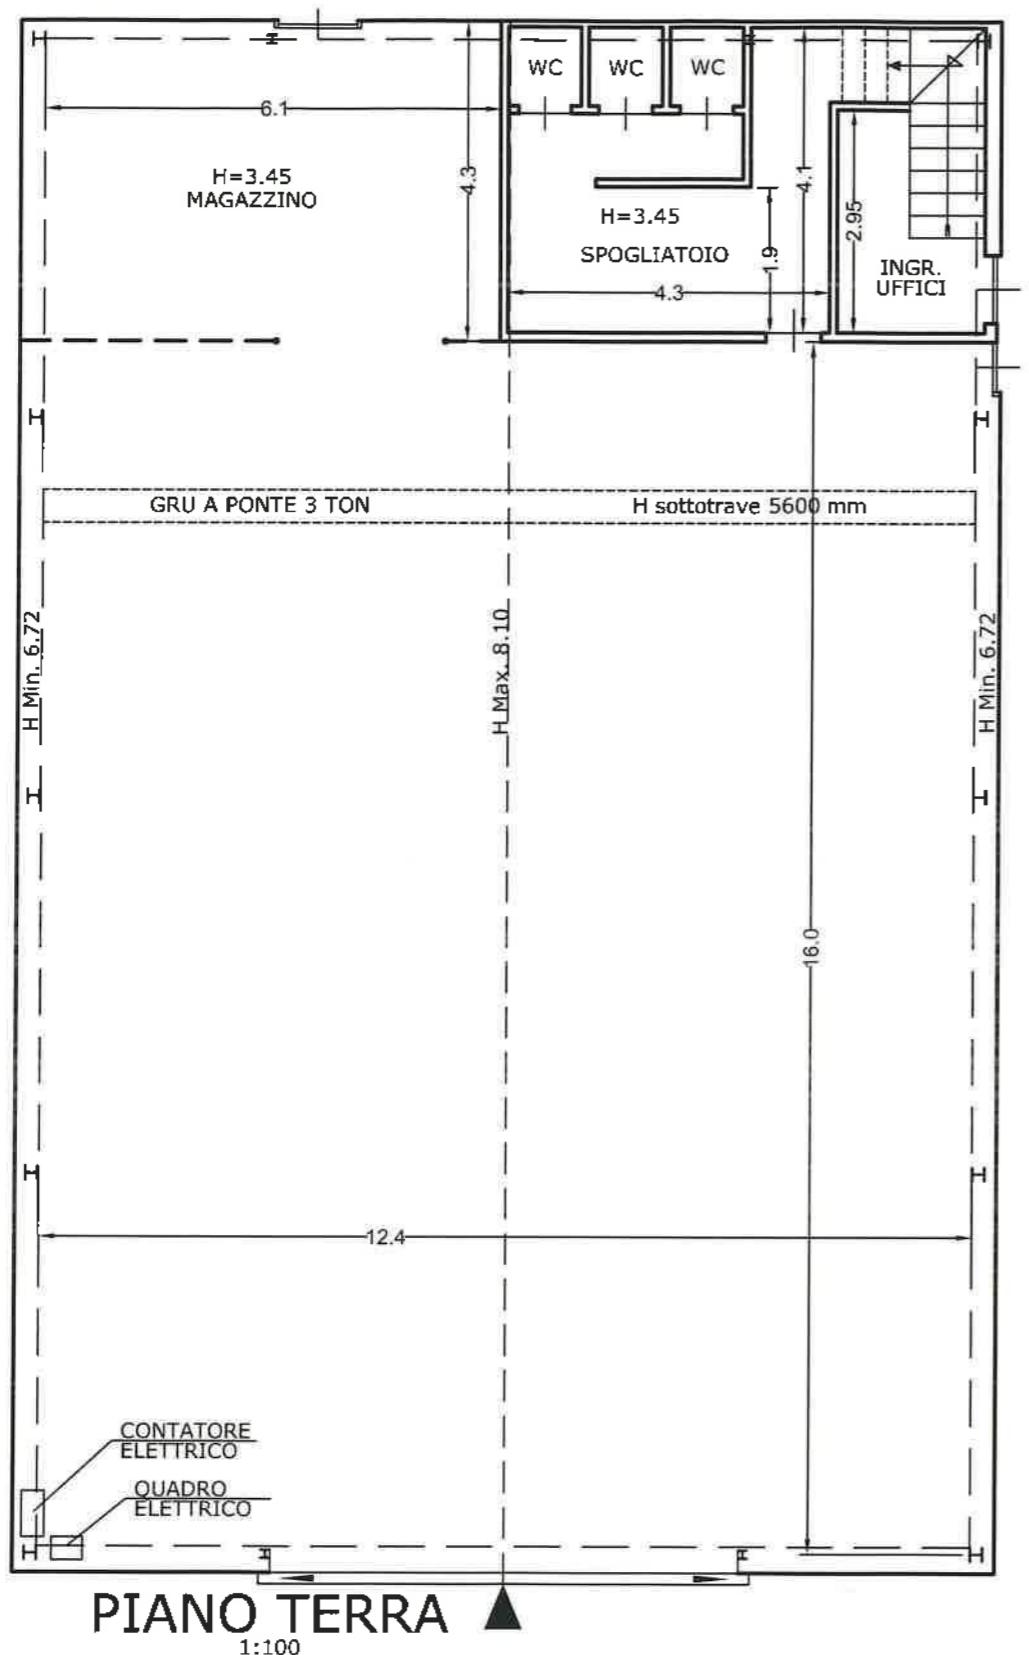


The diagram shows the layout of the First Floor (PIANO PRIMO) with the following dimensions:

- Width of the main section: 3.80
- Total width of the main section plus corridor: 5.47
- Height of Ufficio 1: H=2,73
- Height of Ufficio 2: 3.96
- Width of WC: 1.46
- Width of Antib.: 1.26
- Total width of WC and Antib.: 1.97

Rooms labeled: UFFICIO, UFFICIO, WC, ANTIB.

Scale: 1:100

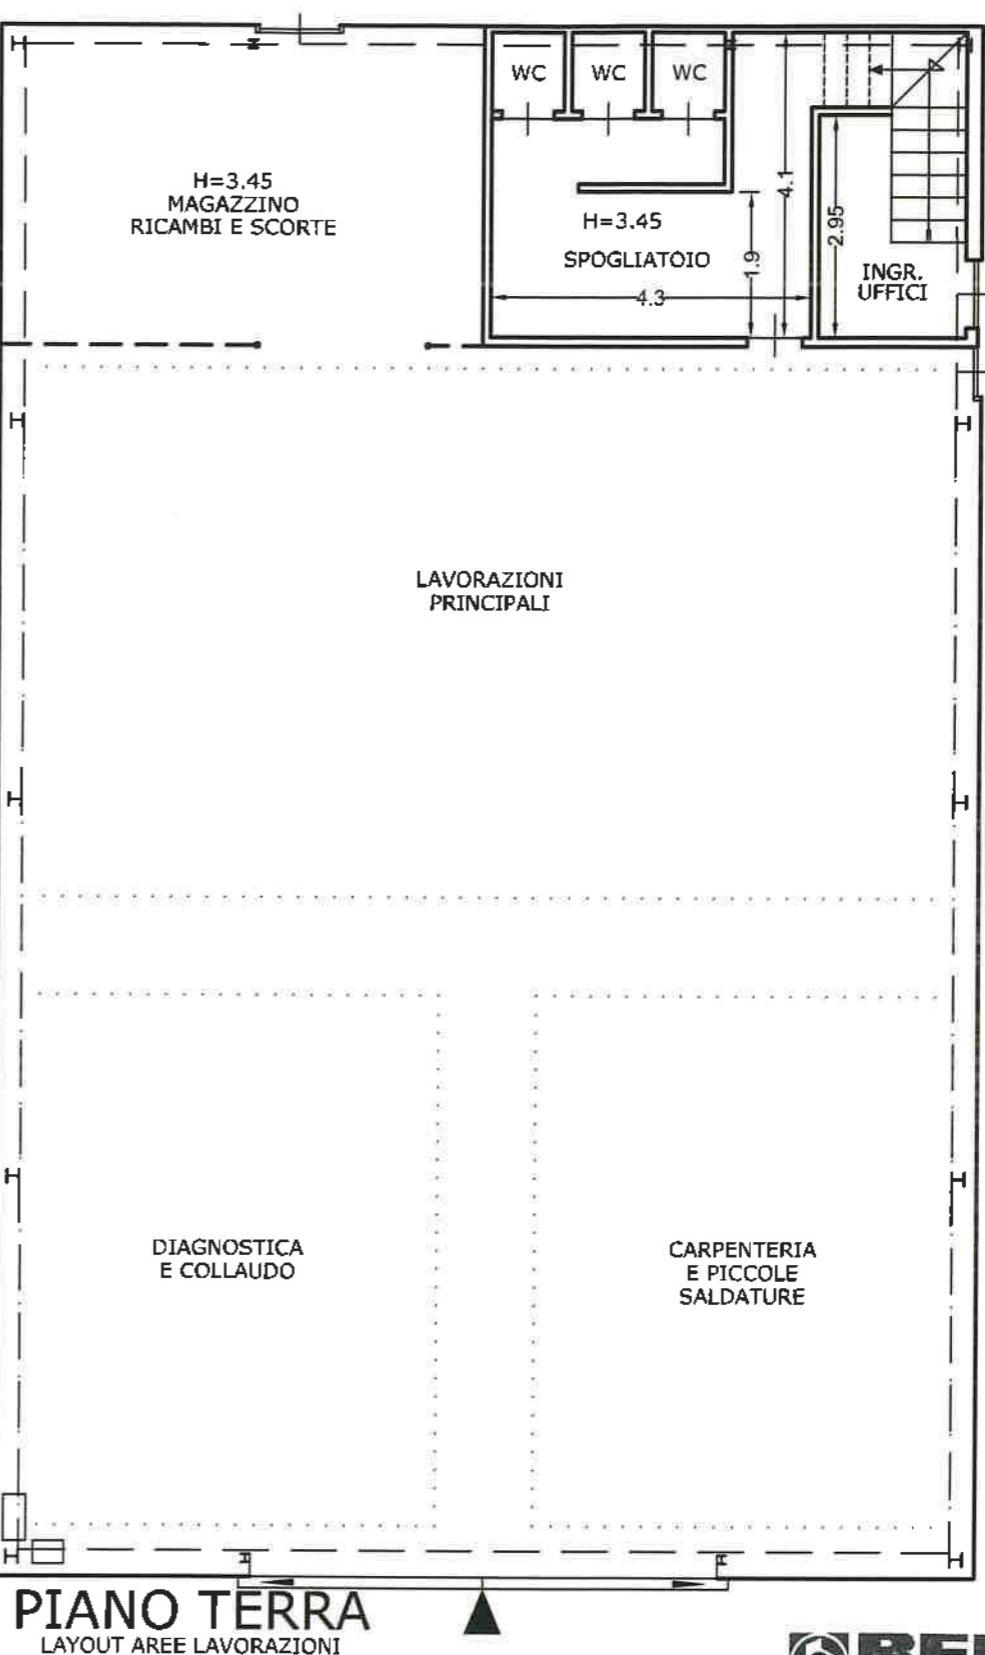

Rev	DATE	DESCRIPTION	DRAWN	CHKD	APPR
 <b>BELLELI</b> ENERGY Critical Process Equipment		PORTO DI ORTONA (CH) - IMMOBILE EX CMTI IN CONCESSIONE DEMANIALE MARITTIMA PIANTE FABBRICATO			
object - oggetto					
drawn by disegnato	P.D.F.	checked controllato	L.T.	date data	23/10/2025
table tavola	2 of di	2			

**ACCORDING TO THE LAW WE RESERVE THE RIGHT OF PROPERTY OF THE PRESENT DRAW, WHICH CANNOT BE PRINTED OR TRANSMITTED TO THIRD PARTS.  
A NORMA DI LEGGE IL PRESENTE DISEGNO E' PROPRIETA' DELLA WTB CHE NE VIETA LA RIPRODUZIONE O CONSEGNA A TERZI**